




FRONT ELEVATION

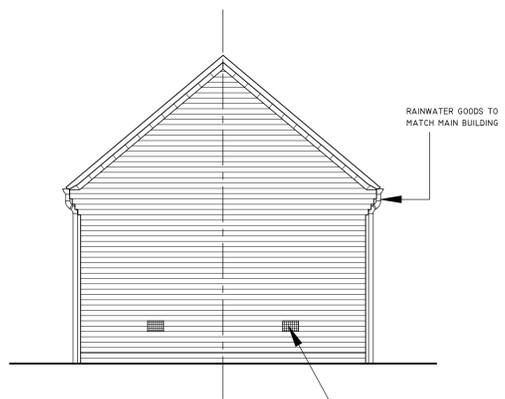


REAR ELEVATION

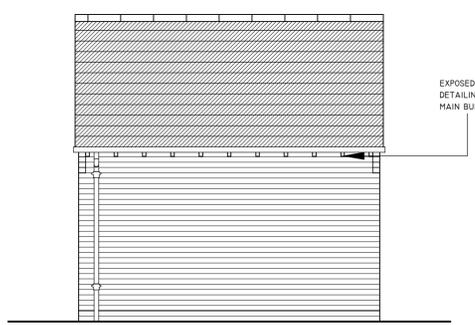

SIDE ELEVATION A

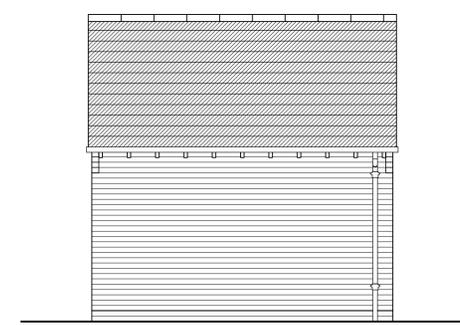


SIDE ELEVATION B

 

NOTE:
 • EXTERNAL FACING, MATERIALS TO MATCH DWELLING
 • CYCLE STORE ENTRY DOORS TO BE FITTED WITH PAS 24 "SECURE BY DESIGN LOCKS".


▽ REAR ▽

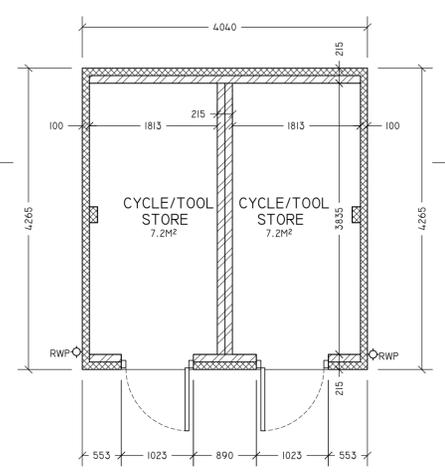

△ FRONT △

WALL LEGEND	
	100MM FACE BRICKWORK
	100MM FACE BRICKWORK 100MM CONCRETE BLOCK
	100MM CONCRETE BLOCK


SPACE WALL TIES 750MM HORIZONTALLY & 450MM VERTICALLY ON TWIN LEAF WALLS

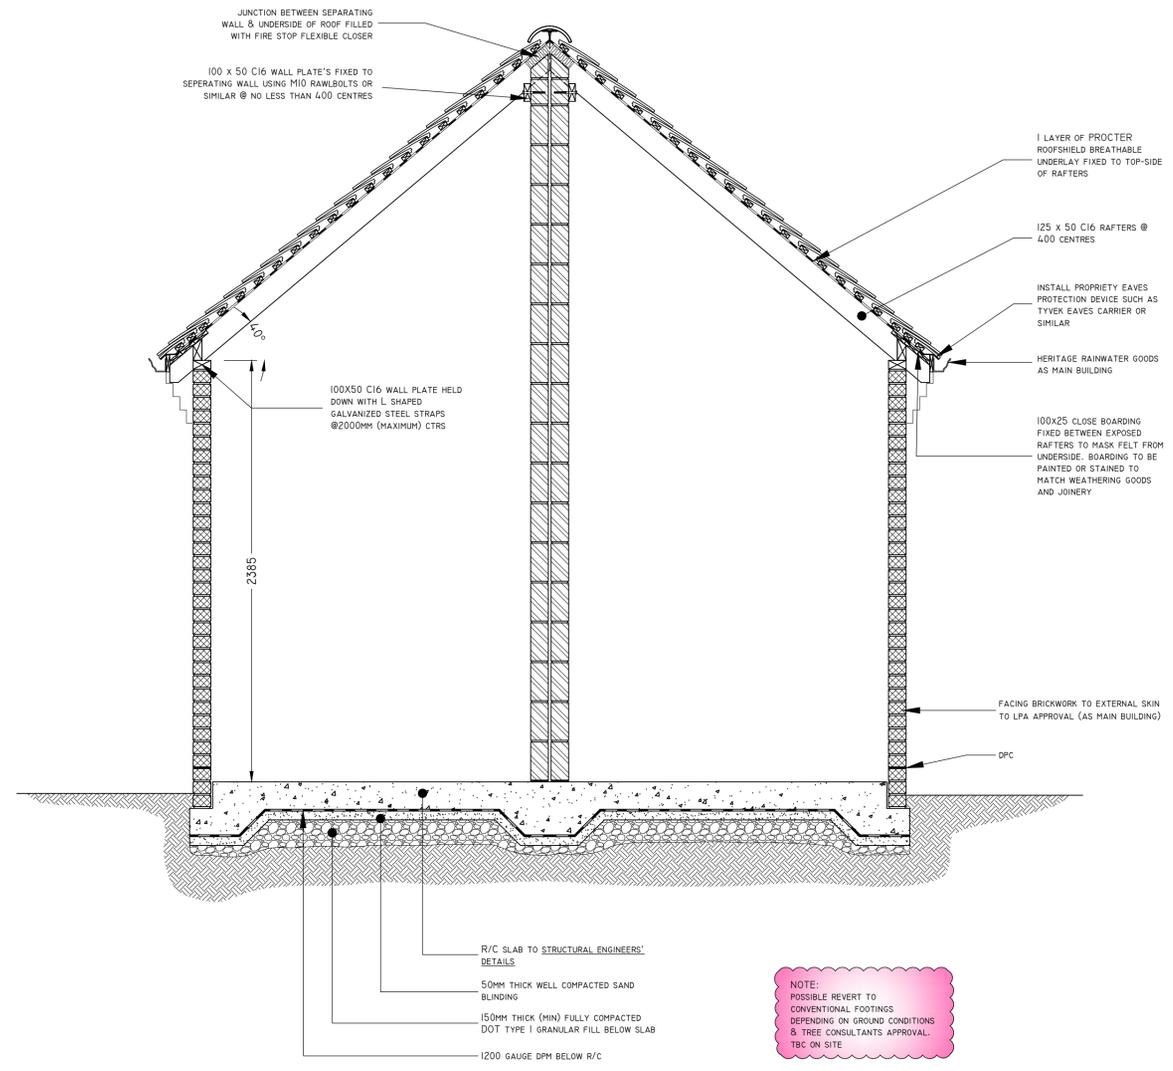

NOTE:
 POSSIBLE REVERT TO CONVENTIONAL FOOTINGS DEPENDING ON GROUND CONDITIONS & TREE CONSULTANTS APPROVAL. TBC ON SITE

REV	BY	DATE	DESCRIPTION

REVISIONS / AMENDMENTS

 

CLIENT:
 NFPN AUTHORITY

SITE:
 LAND ADJACENT TO COUNCIL CAR PARK, BURLEY

PROJECT:
 2 NEW-BUILD SEMI-DETACHED DWELLINGS

DWG. TITLE:
 TOOL & CYCLE STORE DETAILS

DWG. STATUS:
 AS PROPOSED

DWG. No. P574/202 REVISION:

DRAWN BY: PA DATE: JUNE 2019

CHECKED BY: SA DATE: JUNE 2019

SCALE: 1:50 & AS NOTED @ AI

AVON PROJECT SERVICES
 Building Design & Technology
 3 Wren Close, Hightown, Ringwood, Hants, BH24 3RF
 Tel/Fax: 01425 472217
 Web: avonserve.com e: info@avonserve.com