




GENERAL NOTES

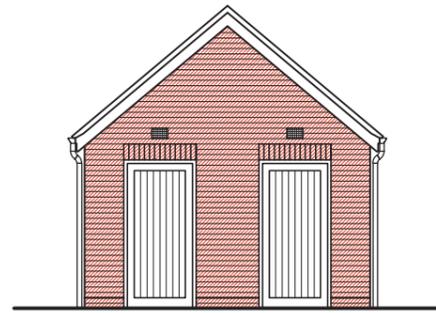


FRONT ELEVATION

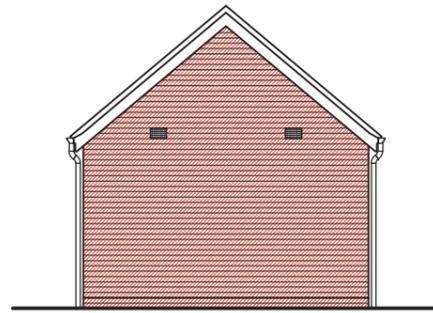

REAR ELEVATION

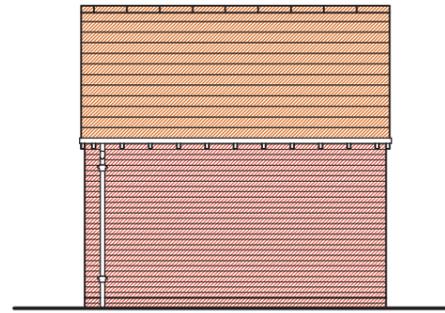

SIDE ELEVATION A

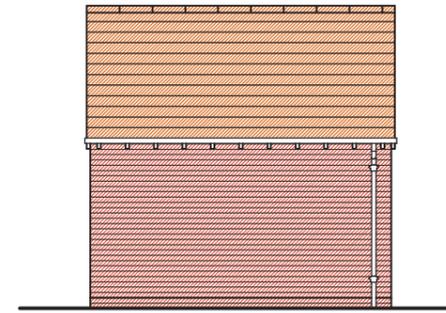


SIDE ELEVATION B



▽ REAR ▽

▽ ELEVATION A ▽

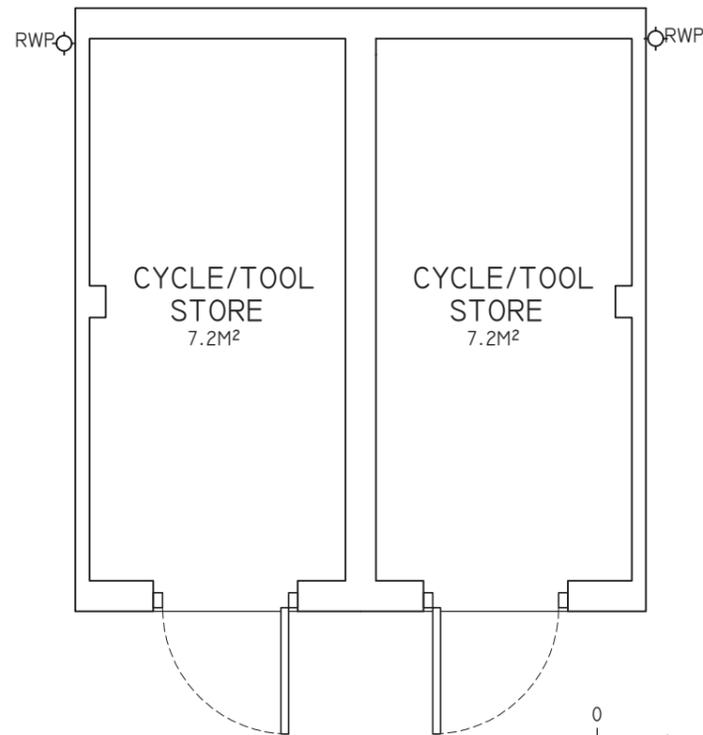

▽ ELEVATION B ▽

- NOTE:
- EXTERNAL FACING, MATERIALS TO MATCH DWELLING
 - CYCLE STORE ENTRY DOORS TO BE FITTED WITH "SECURE BY DESIGN LOCKS".
 - 2 NO. WALL HUNG CYCLE STORAGE BRACKETS TO BE INSTALLED



▽ FRONT ▽

REV	BY	DATE	DESCRIPTION
REVISIONS / AMMENDMENTS			
 ORIGINAL SCALE SIZE 50MM-TTHIS DRAWING MAY HAVE BEEN REDUCED			
CLIENT: NFNP AUTHORITY			
SITE: LAND ADJACENT TO COUNCIL CAR PARK, BURELY			
PROJECT: 2 NEW SEMI-DETACHED DWELLINGS			
DWG. TITLE: CYCLE STORE DETAILS			
DWG. STATUS: AS PROPOSED			
DWG. No. P574/12/04	REVISION:		
DRAWN BY: PA	DATE: MARCH 2018		
CHECKED BY: SA, WL	DATE: MARCH 2018		
SCALE: 1:1250	A3		
AVON PROJECT SERVICES 3 Wren Close, Hightown, Ringwood, Hants, BH24 3RF Tel/Fax: 01425 472217			