

SCALING FOR REFERENCE ONLY. WRITTEN DIMENSIONS SHALL GOVERN

GENERAL NOTES


- THIS DRAWING IS SUITABLE FOR THE PURPOSES OF OBTAINING LOCAL PLANNING AUTHORITY APPROVALS ONLY. THIS IS NOT A WORKING DRAWING.
- SUPERSTRUCTURES SHOWN ARE INDICATIVE AND ARE SUBJECT TO A STRUCTURAL ENGINEER'S FULL FEASIBILITY APPRAISAL.
- ALL FINAL DIMENSIONS ARE TO BE DETERMINED ON SITE AT THE SETTING OUT STAGE OF THE WORKS. DISCREPANCIES ARE LIKELY, AND IF NECESSARY ARE TO BE VERIFIED WITH THE CLIENT/AGENT BEFORE WORK PROCEEDS.
- IT IS THE RESPONSIBILITY OF THE CLIENT AND THE APPOINTED BUILDING CONTRACTOR TO OBSERVE ALL RELEVANT HEALTH AND SAFETY RULES INCLUDING THE CONSTRUCTION DESIGN-MANAGEMENT (CDM 2015) REGULATIONS, AS WELL AS ANY OTHERS THAT MAY APPLY SUCH AS THE PARTY WALL ACT AND THE CONSTRUCTION ACT




FRONT ELEVATION



REAR ELEVATION

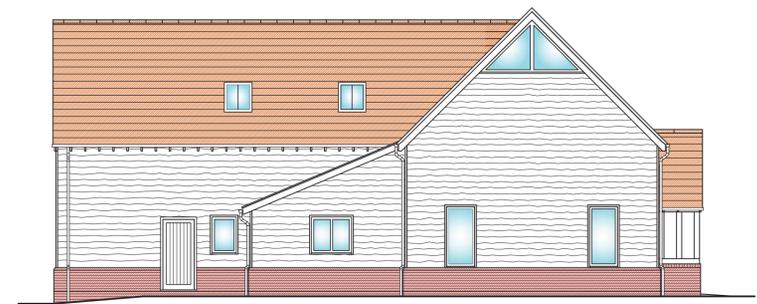


SIDE ELEVATION A

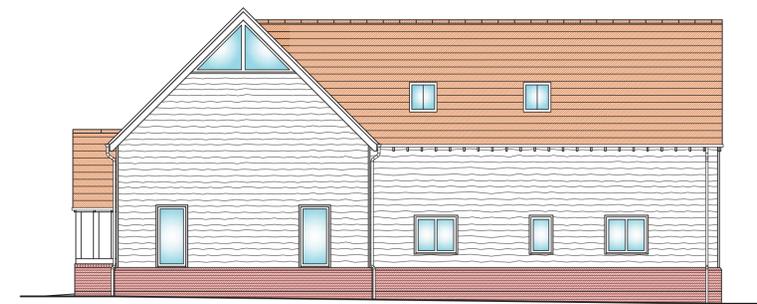


SIDE ELEVATION B

▽ REAR ▽

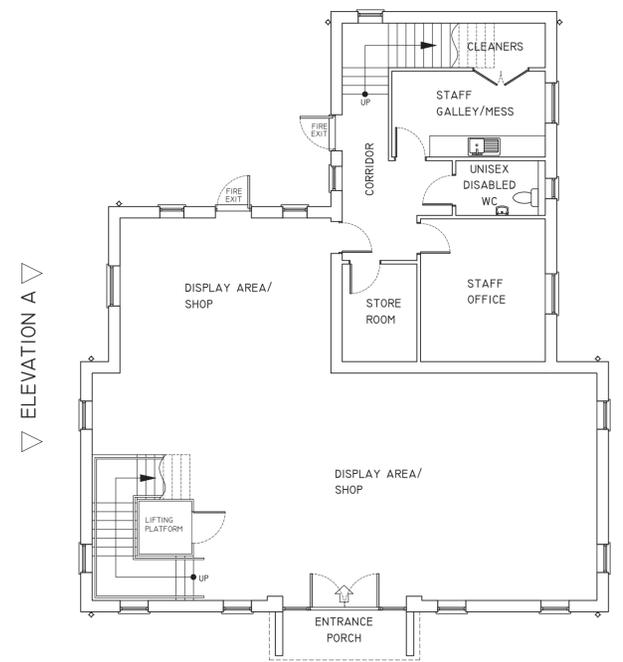


GROUND FLOOR PLAN

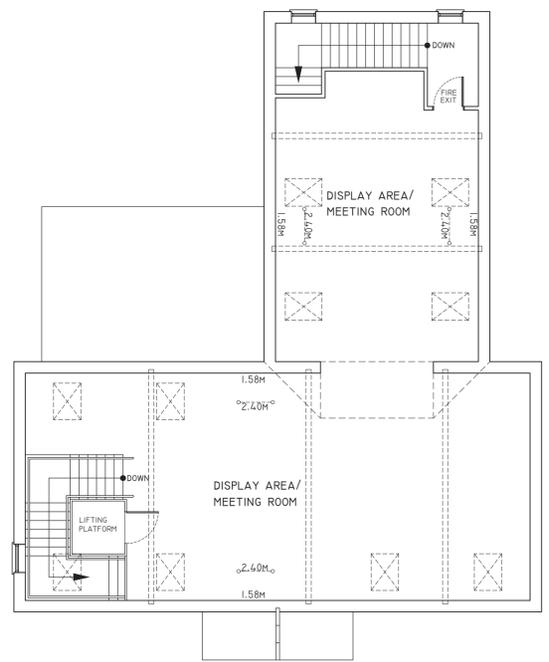

FIRST FLOOR PLAN

△ FRONT △


△ ELEVATION B △

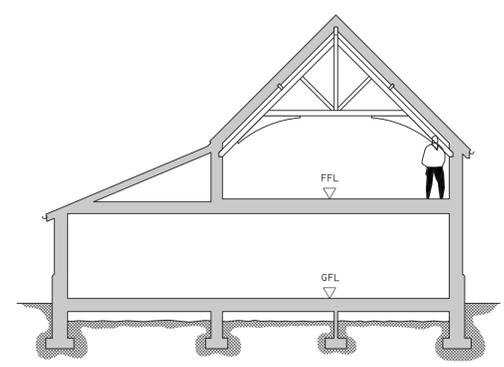

INDICATIVE SECTION

REV	BY	DATE	DESCRIPTION

REVISIONS / AMENDMENTS

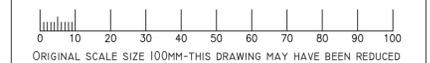

CLIENT: NFPN AUTHORITY

SITE: LAND ADJACENT TO COUNCIL CAR PARK, BURLEY

PROJECT: NEW VISITOR CENTRE

DWG. TITLE: PROPOSED PLANS & ELEVATIONS

DWG. STATUS: AS PROPOSED

DWG. No. P574/13 REVISION:

DRAWN BY: PA DATE: MARCH 2018

CHECKED BY: SA, WL DATE: MARCH 2018

SCALE: 1:100 @ AI

AVON PROJECT SERVICES
 Building Design & Technology
 3 Wren Close, Hightown, Ringwood, Hants, BH24 3RF
 Tel/Fax: 01425 472217
 Web: avonserve.com e: info@avonserve.com