

PLANT SCHEDULE

HEDGE 1

Fagus sylvatica (Beech) 150 nos. planted @ 5 per m²

HEDGE 2

Fagus sylvatica 37 nos. planted @ 5 per m²

PLANT BED 1 (PB1)

Lavandula angustifolia 'Hidcote' 11 nos.


PLANT BED 2 (PB2)

Lavandula angustifolia 'Hidcote' 11 nos

PLANT BED 3 (PB3) & 4 (PB4)

PB3 *Corylus avellana* 60 nos. planted @ 4 per m²
(Hazel)

PB4 *Corylus avellana* 60 nos. planted @ 4 per m²

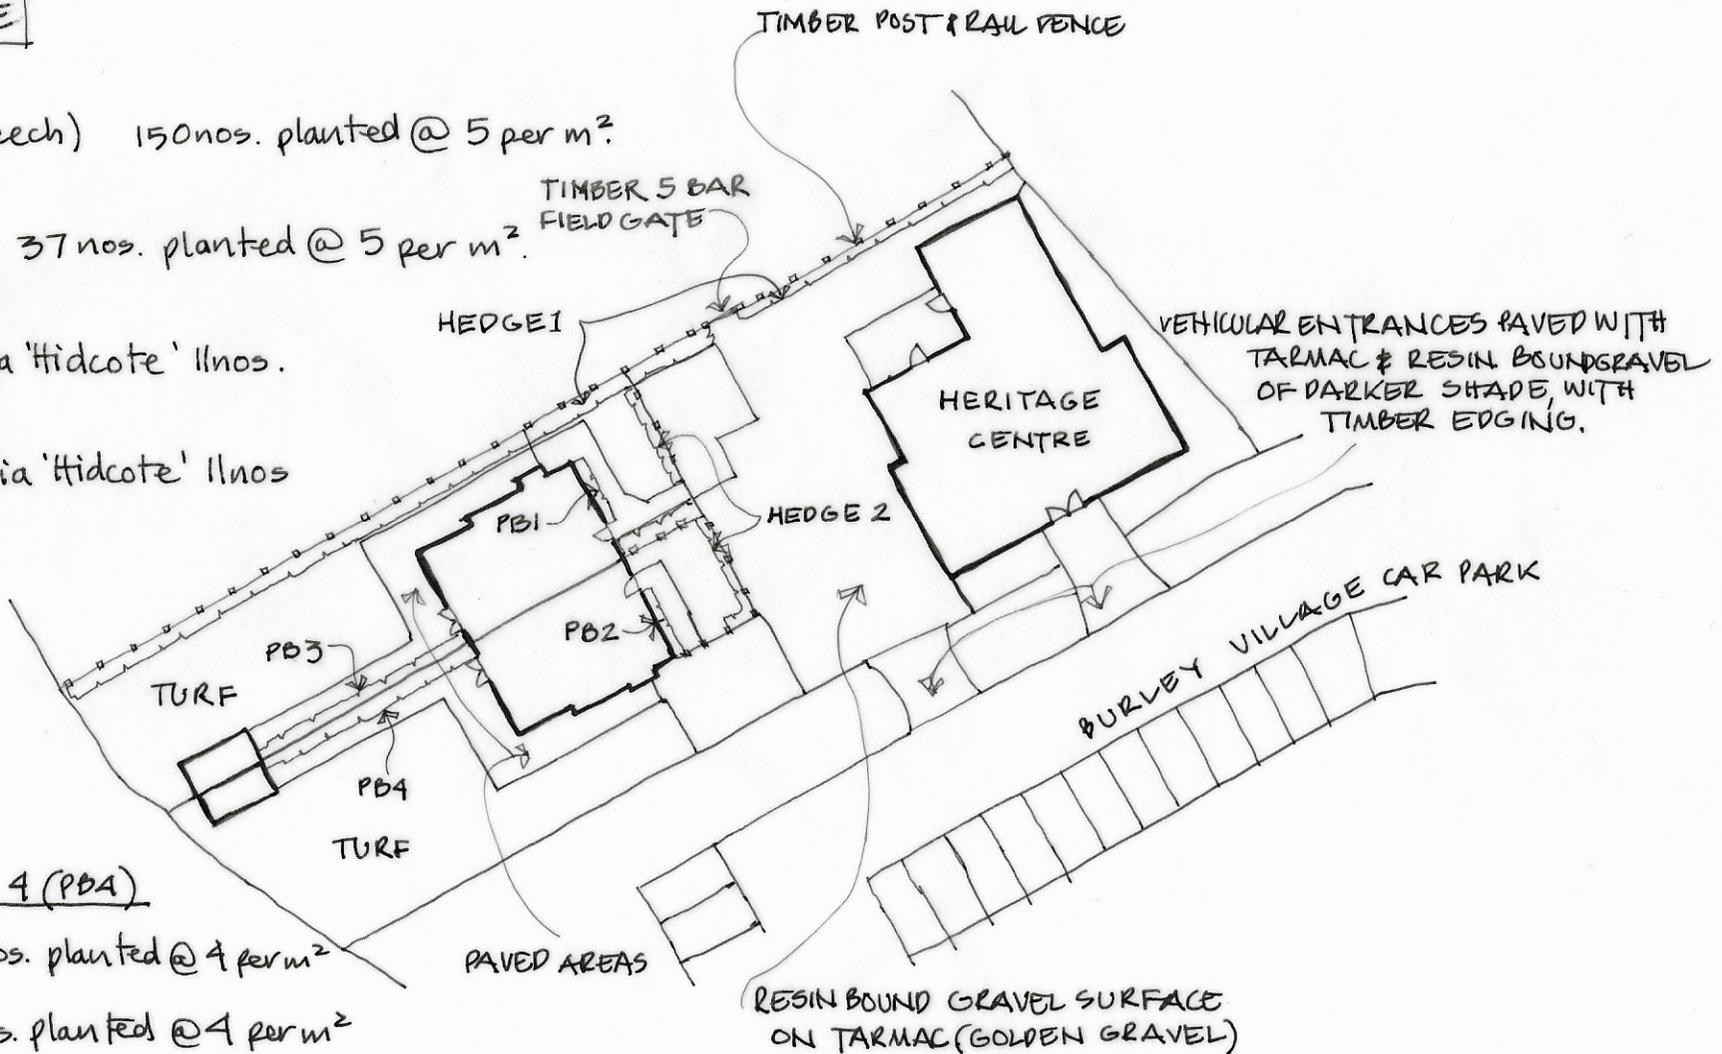

PARKING AREAS DEMARCATED WITH 'TEGULA' PAVING BLOCKS & DIFFERENT SHADE OF RESIN BOUND GRAVEL.

BURLEY HOUSING
LANDSCAPE DESIGN
AUG. '21 DWG NO. 001.
REV.A. Addition of 5 bar field gate to boundary. Sept. '21