




GENERAL NOTES

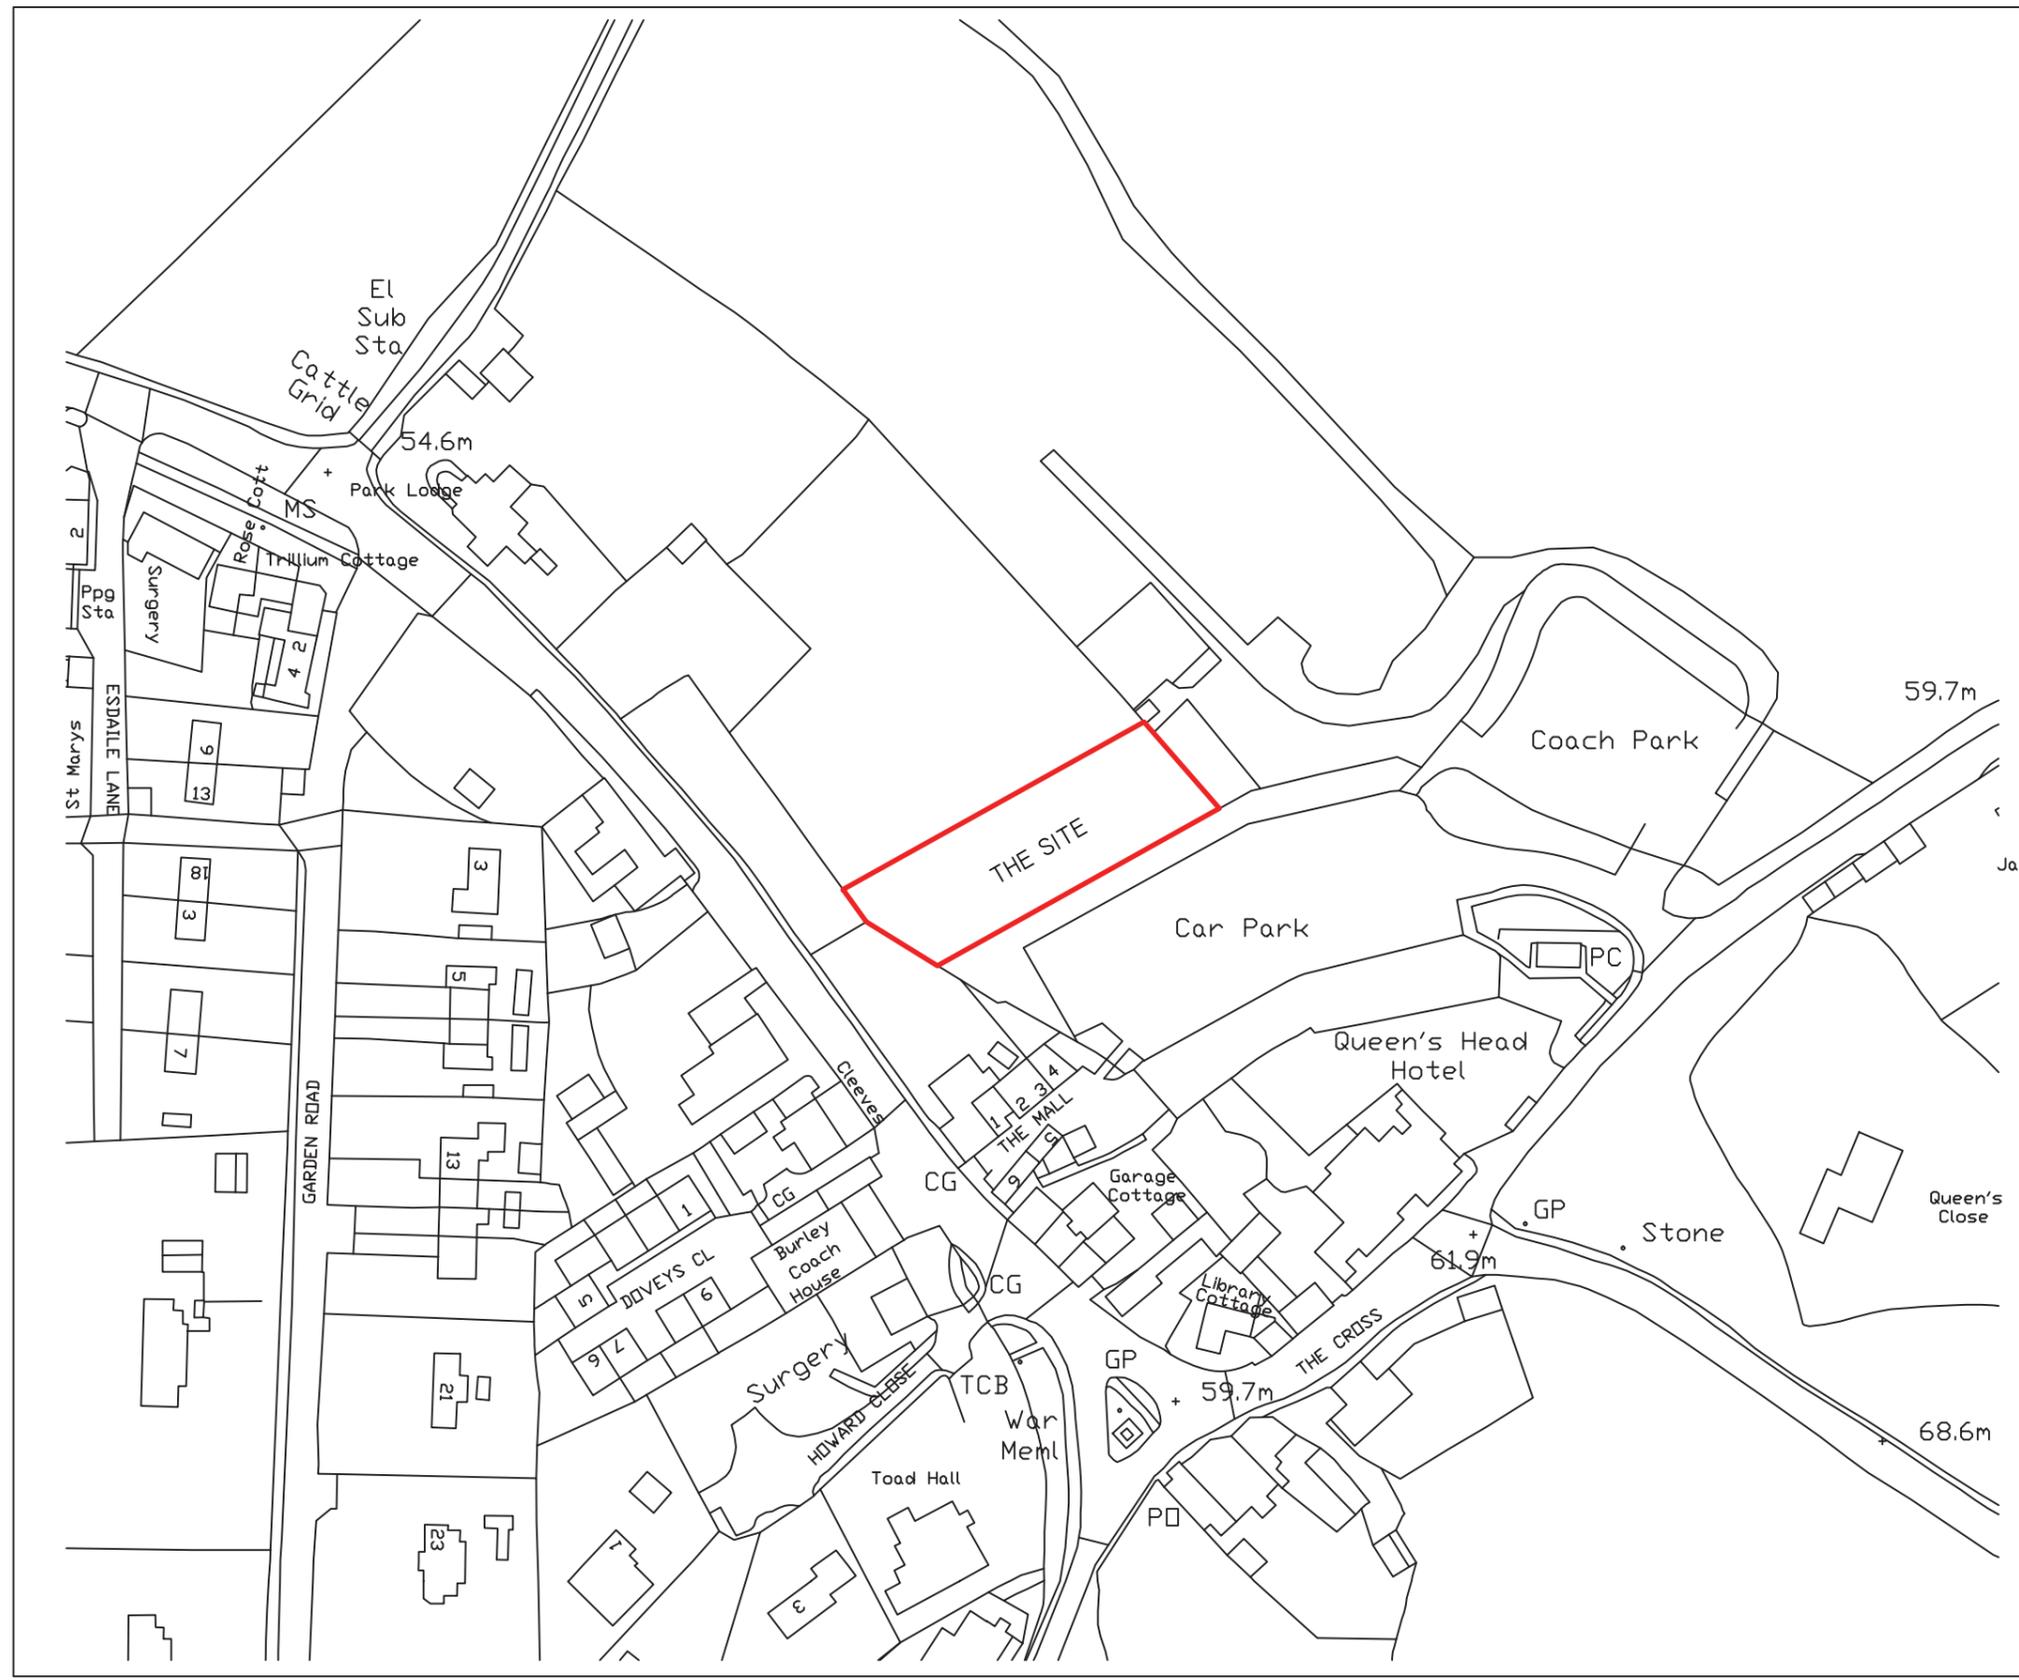

SITE LOCATION PLAN @ 1:1250

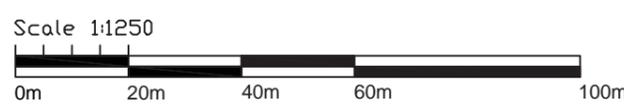

REV	BY	DATE	DESCRIPTION
REVISIONS / AMMENDMENTS			

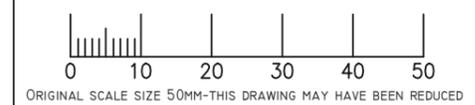

CLIENT: NFPN AUTHORITY

SITE: LAND ADJACENT TO COUNCIL CAR PARK, BURELY

PROJECT: 2 NEW SEMI-DETACHED DWELLINGS

DWG. TITLE: SITE LOCATION PLAN

DWG. STATUS: AS PROPOSED

DWG. No. P574/12/05 REVISION:

DRAWN BY: PA DATE: JAN 2018

CHECKED BY: SA, WL DATE: JAN 2018

SCALE: 1:1250 **A3**

AVON PROJECT SERVICES
 3 Wren Close, Hightown, Ringwood, Hants, BH24 3RF
 Tel/Fax: 01425 472217