


GENERAL NOTES

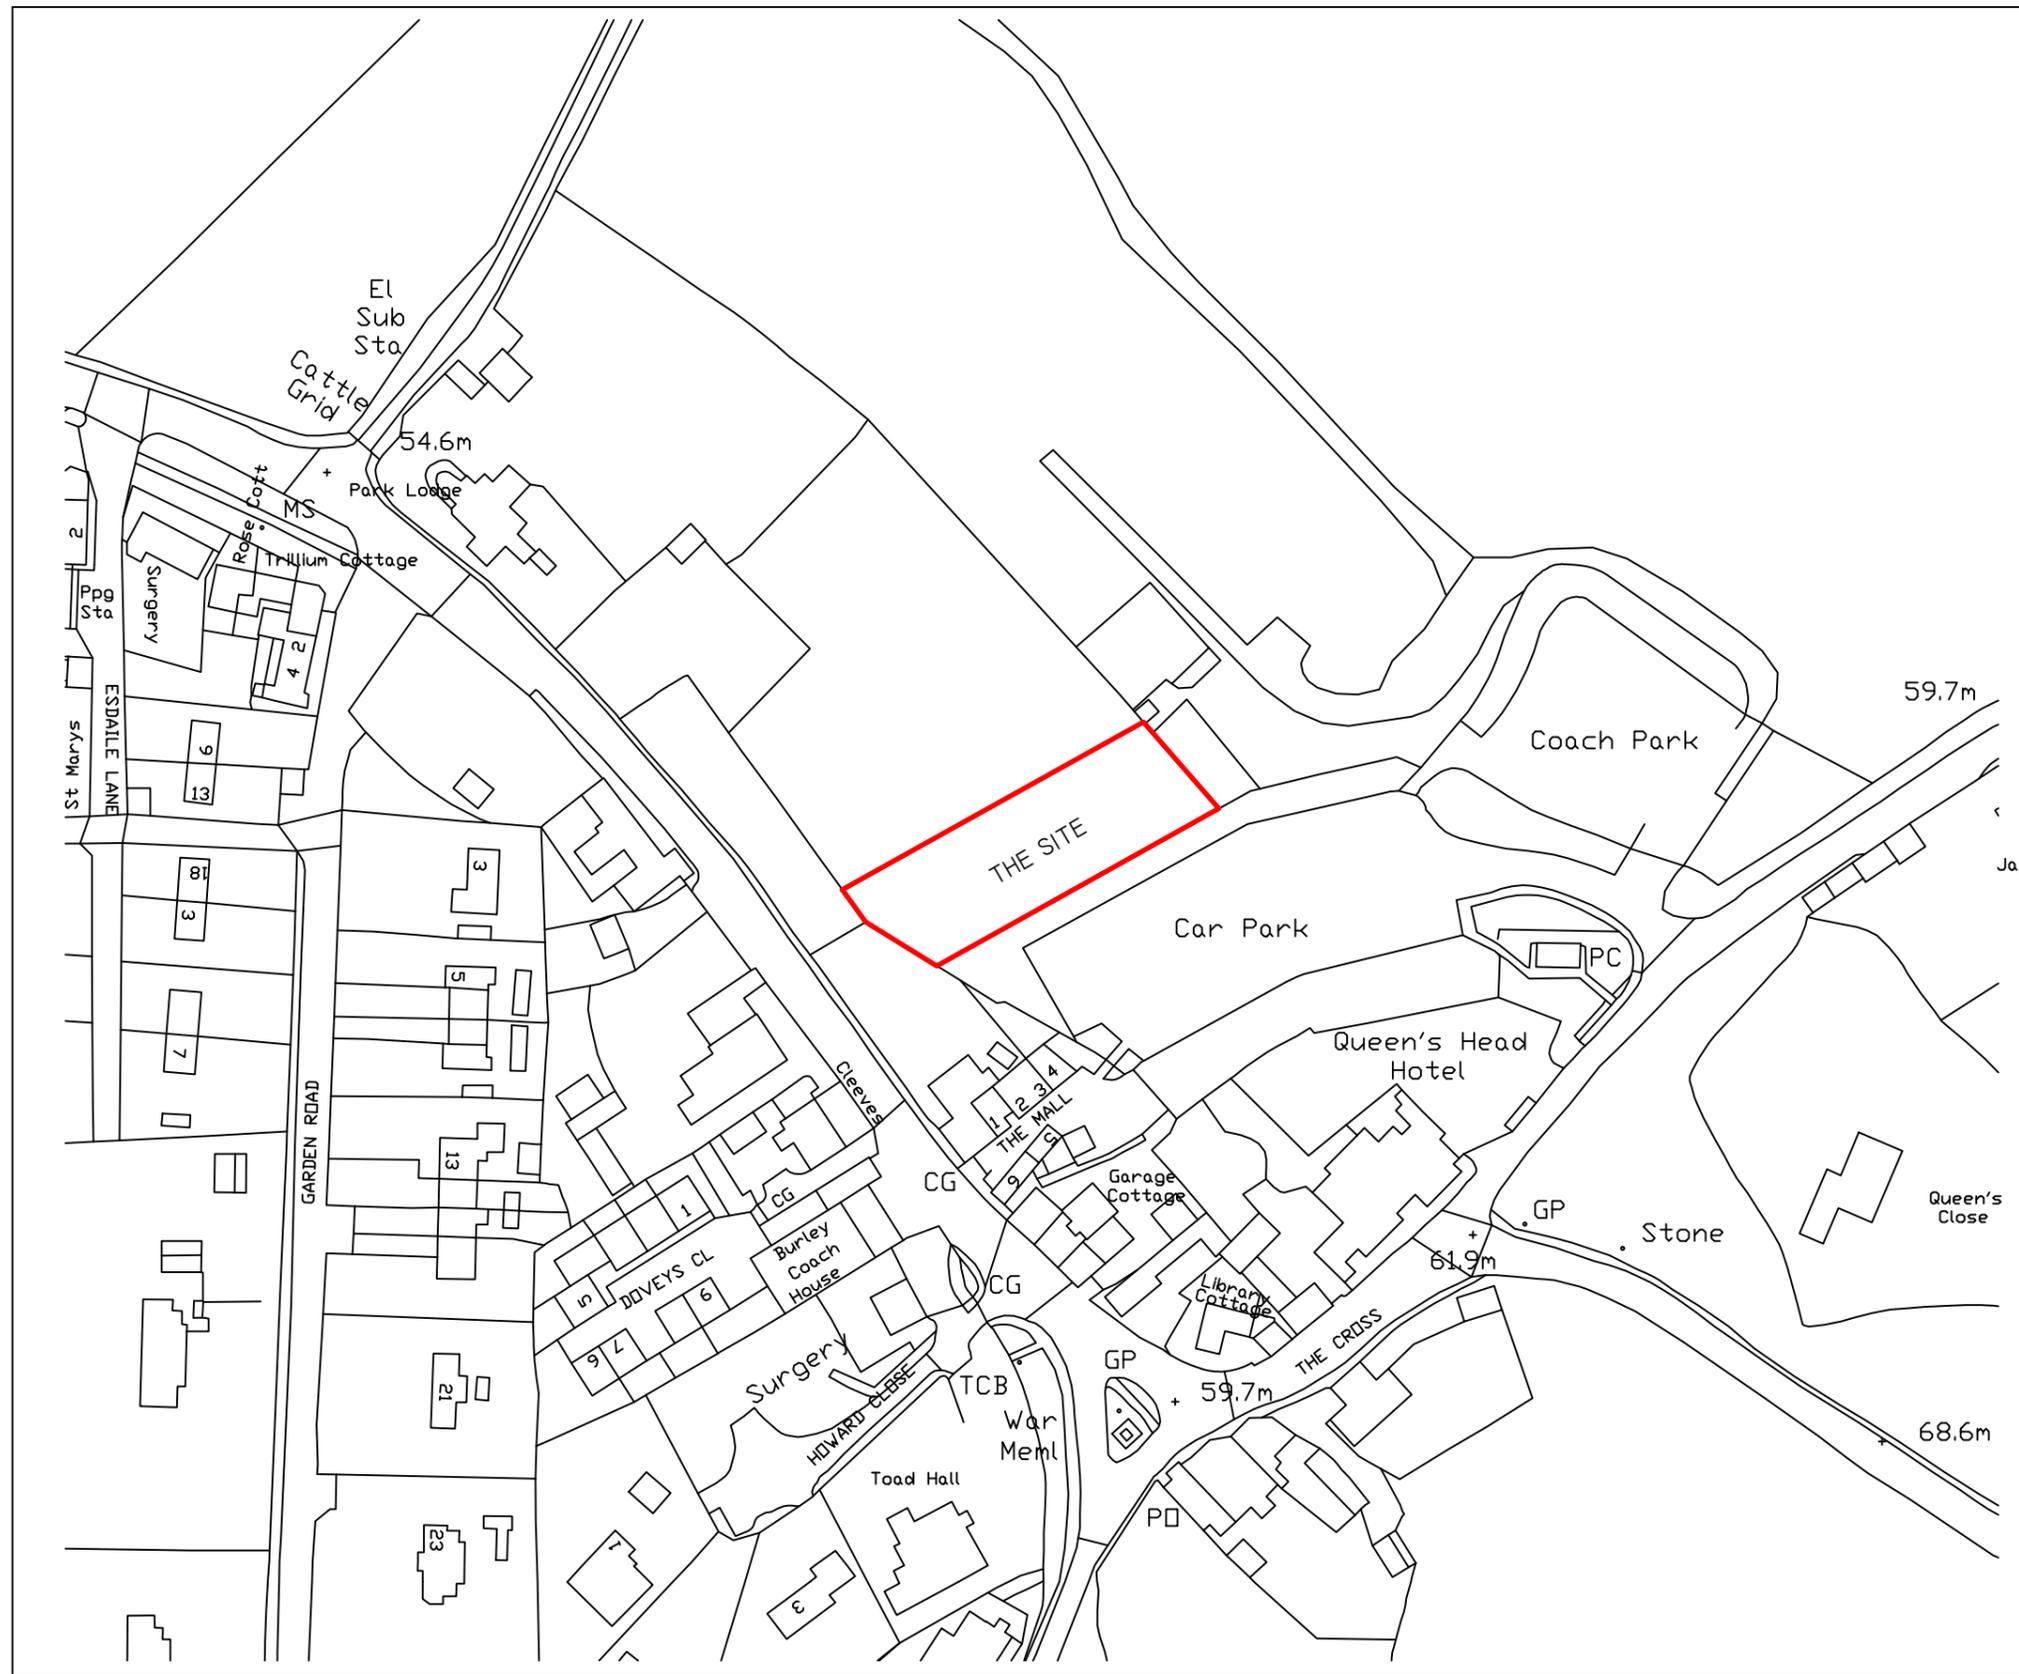

SITE LOCATION PLAN @ 1:1250

Scale 1:1250



REV	BY	DATE	DESCRIPTION
REVISIONS / AMMENDMENTS			
 ORIGINAL SCALE SIZE 50MM-THIS DRAWING MAY HAVE BEEN REDUCED			
CLIENT: NFPN AUTHORITY			
SITE: LAND ADJACENT TO COUNCIL CAR PARK, BURELY			
PROJECT: 2 NEW SEMI-DETACHED DWELLINGS			
DWG. TITLE: SITE LOCATION PLAN			
DWG. STATUS: AS PROPOSED			
DWG. No. P574/12/05		REVISION:	
DRAWN BY: PA		DATE: JAN 2018	
CHECKED BY: SA, WL		DATE: JAN 2018	
SCALE: 1:1250		<b>A3</b>	

**AVON PROJECT SERVICES**

3 Wren Close, Hightown, Ringwood, Hants, BH24 3RF  
Tel/Fax: 01425 472217