


GENERAL NOTES



- THIS DRAWING IS SUITABLE THE PURPOSES OF OBTAINING LOCAL PLANNING AUTHORITY APPROVALS ONLY.
- SUPERSTRUCTURES SHOWN ARE INDICATIVE AND ARE SUBJECT TO A STRUCTURAL ENGINEERS FULL FEASIBILITY APPRAISAL.
- ALL FINAL DIMENSIONS ARE TO BE DETERMINED ON SITE AT THE SETTING OUT STAGE OF THE WORKS. DISCREPANCIES ARE LIKELY, AND IF NECESSARY ARE TO BE VERIFIED WITH THE CLIENT/AGENT BEFORE WORK PROCEEDS.
- IT IS THE RESPONSIBILITY OF THE CLIENT AND THE APPOINTED BUILDING CONTRACTOR TO OBSERVE ALL RELEVANT HEALTH AND SAFETY RULES INCLUDING THE CONSTRUCTION DESIGN-MANAGEMENT (CDM 2015) REGULATIONS, AS WELL AS ANY OTHERS THAT MAY APPLY SUCH AS THE PARTY WALL ACT AND THE CONSTRUCTION ACT



REDLAND ROSEMARY CLAY CRAFTSMAN 85 ALBURY, SANDED GRANULAR CLAY TILES

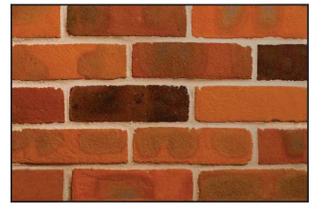

MICKLEMERSH CHARNWOOD RED CLAY BRICK HAMPSHIRE STOCK COBHAM BLEND

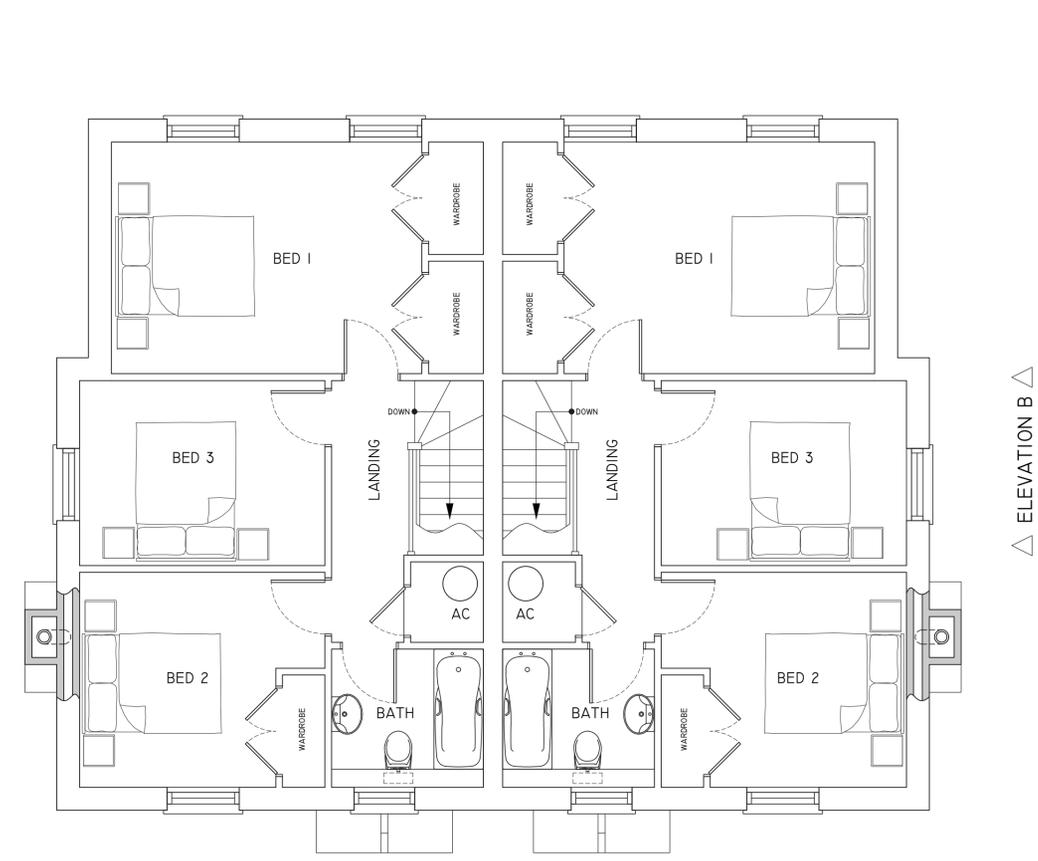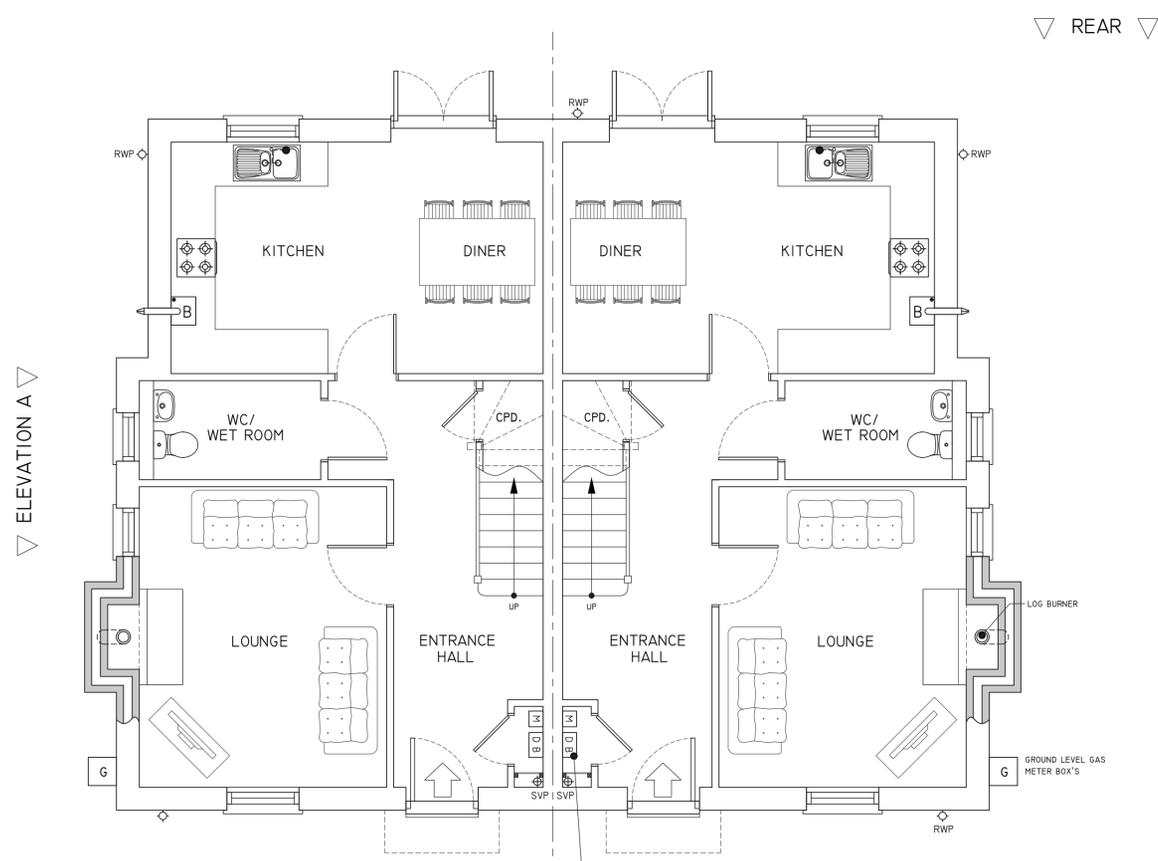

REV	BY	DATE	DESCRIPTION
REVISIONS / AMENDMENTS			

CLIENT: NFPN AUTHORITY

SITE: LAND ADJACENT TO COUNCIL CAR PARK, BURLEY

PROJECT: 2 NEW-BUILD SEMI-DETACHED DWELLINGS

DWG. TITLE: PROPOSED PLANS & ELEVATIONS

DWG. STATUS: AS PROPOSED

DWG. No. P574/12 REVISION:

DRAWN BY: PA DATE: MARCH 2018

CHECKED BY: SA, WL DATE: MARCH 2018

SCALE: 1:100 & 1:50 @ AI

AVON PROJECT SERVICES
 Building Design & Technology
 3 Wren Close, Hightown, Ringwood, Hants, BH24 3RF
 Tel/Fax: 01425 472217
 Web: avonserve.com e: info@avonserve.com