



Joinery details: Windows provided by Howarth Joinery

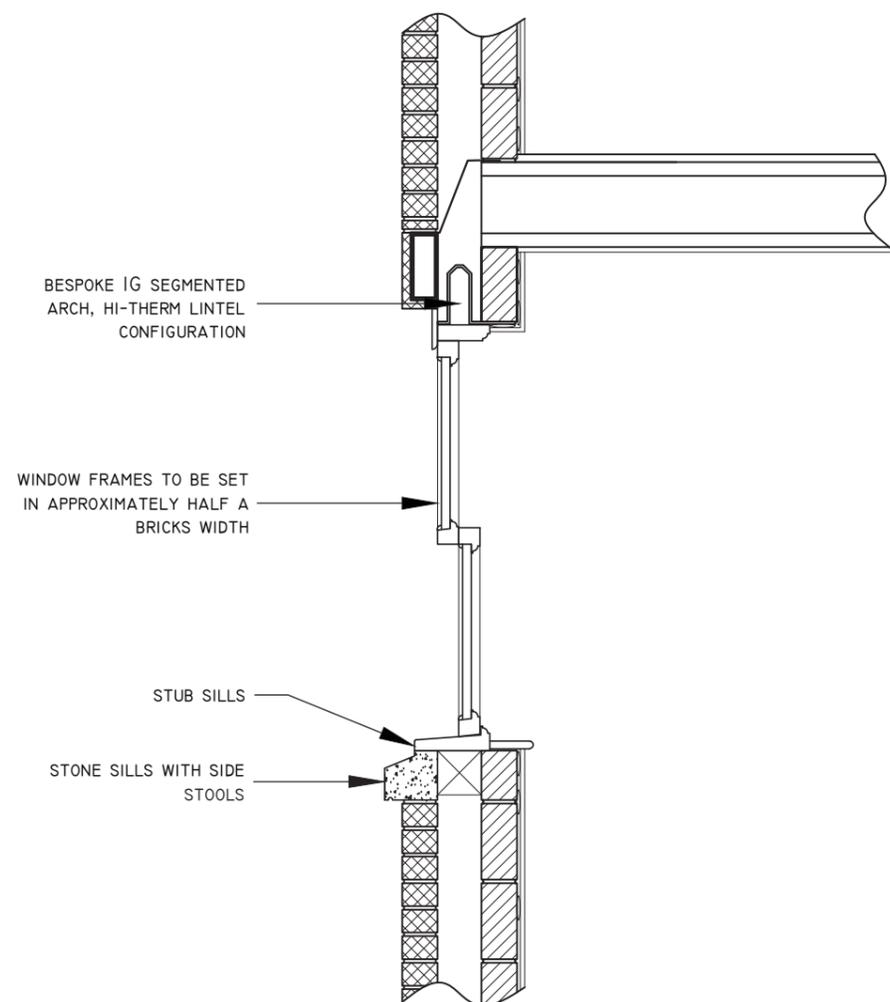

WINDOW SECTION (TYP)
(1:20)

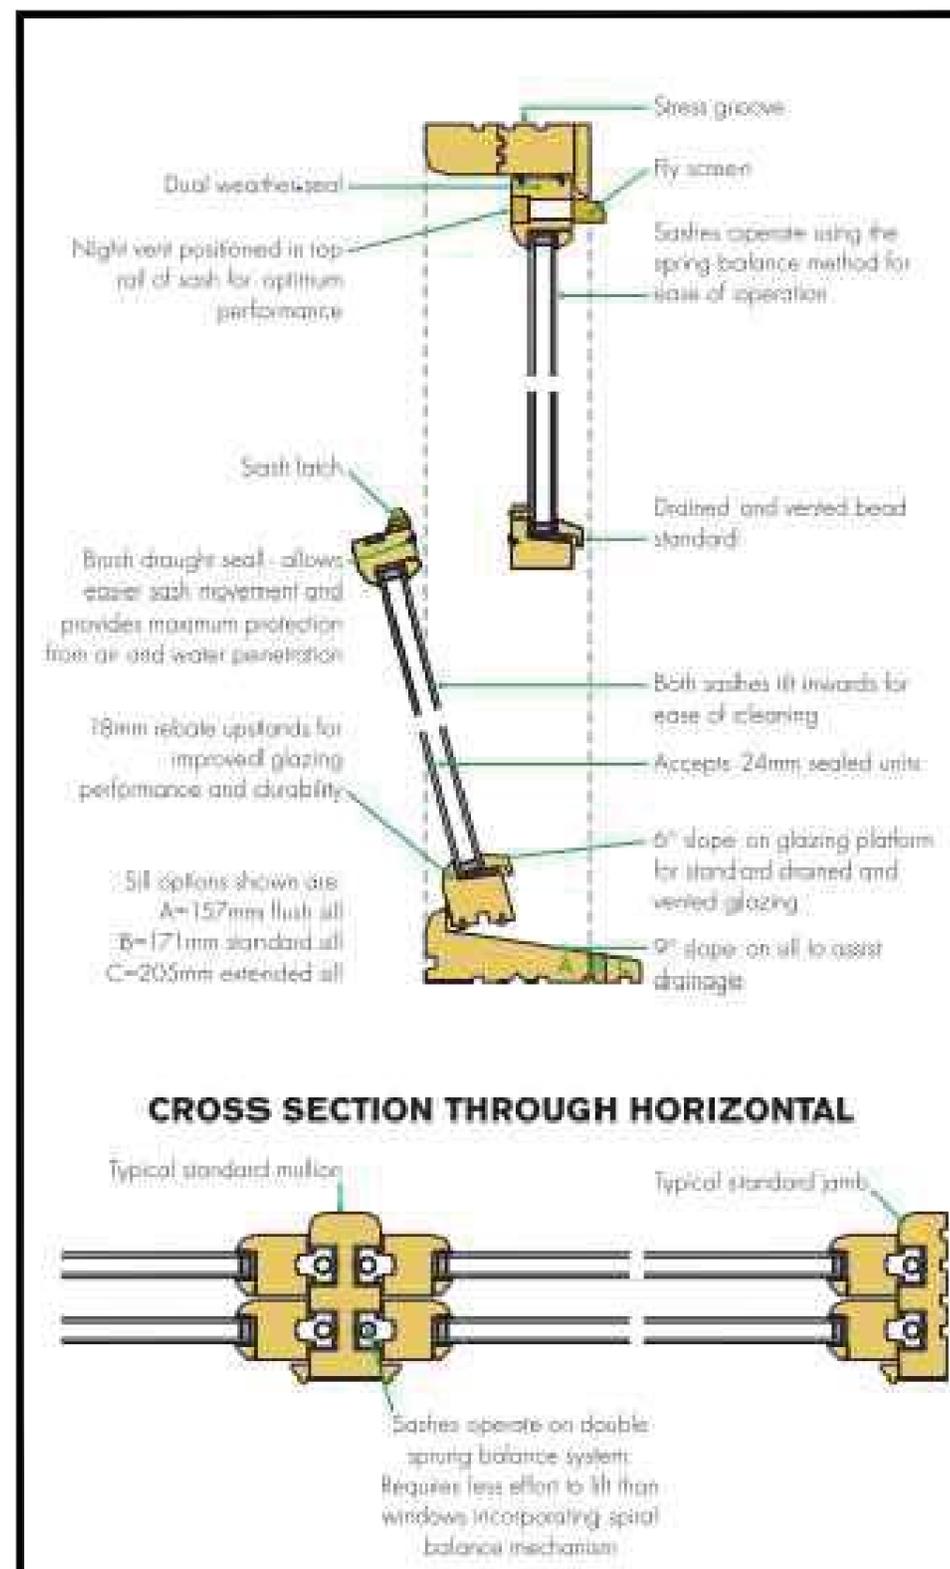

Typical Horizontal & Vertical Sections Through Sliding Sash Windows

REV	BY	DATE	DESCRIPTION
REVISIONS / AMMENDMENTS			
 ORIGINAL SCALE SIZE 50MM-THIS DRAWING MAY HAVE BEEN REDUCED			
CLIENT: NFPN AUTHORITY			
SITE: LAND ADJACENT TO COUNCIL CAR PARK, BURELY			
PROJECT: 2 NEW SEMI-DETACHED DWELLINGS			
DWG. TITLE: JOINERY DETAILS			
DWG. STATUS: AS PROPOSED			
DWG. No. P574/12/02		REVISION:	
DRAWN BY: PA		DATE: FEB 2018	
CHECKED BY: SA, WL		DATE: FEB 2018	
SCALE: 1:20 & AS NOTED		A3	

AVON PROJECT SERVICES

3 Wren Close, Hightown, Ringwood, Hants, BH24 3RF
Tel/Fax: 01425 472217