


© COPYRIGHT AFS LTD. ALL RIGHTS RESERVED. THE DRAWING MAY NOT BE COPIED OR REPRODUCED IN WHOLE OR IN PART, WITHOUT THE WRITTEN CONSENT OF AFS LTD.
 CHECK ALL DIMENSIONS REPORT ALL ERRORS AND OMISSIONS

GENERAL NOTES

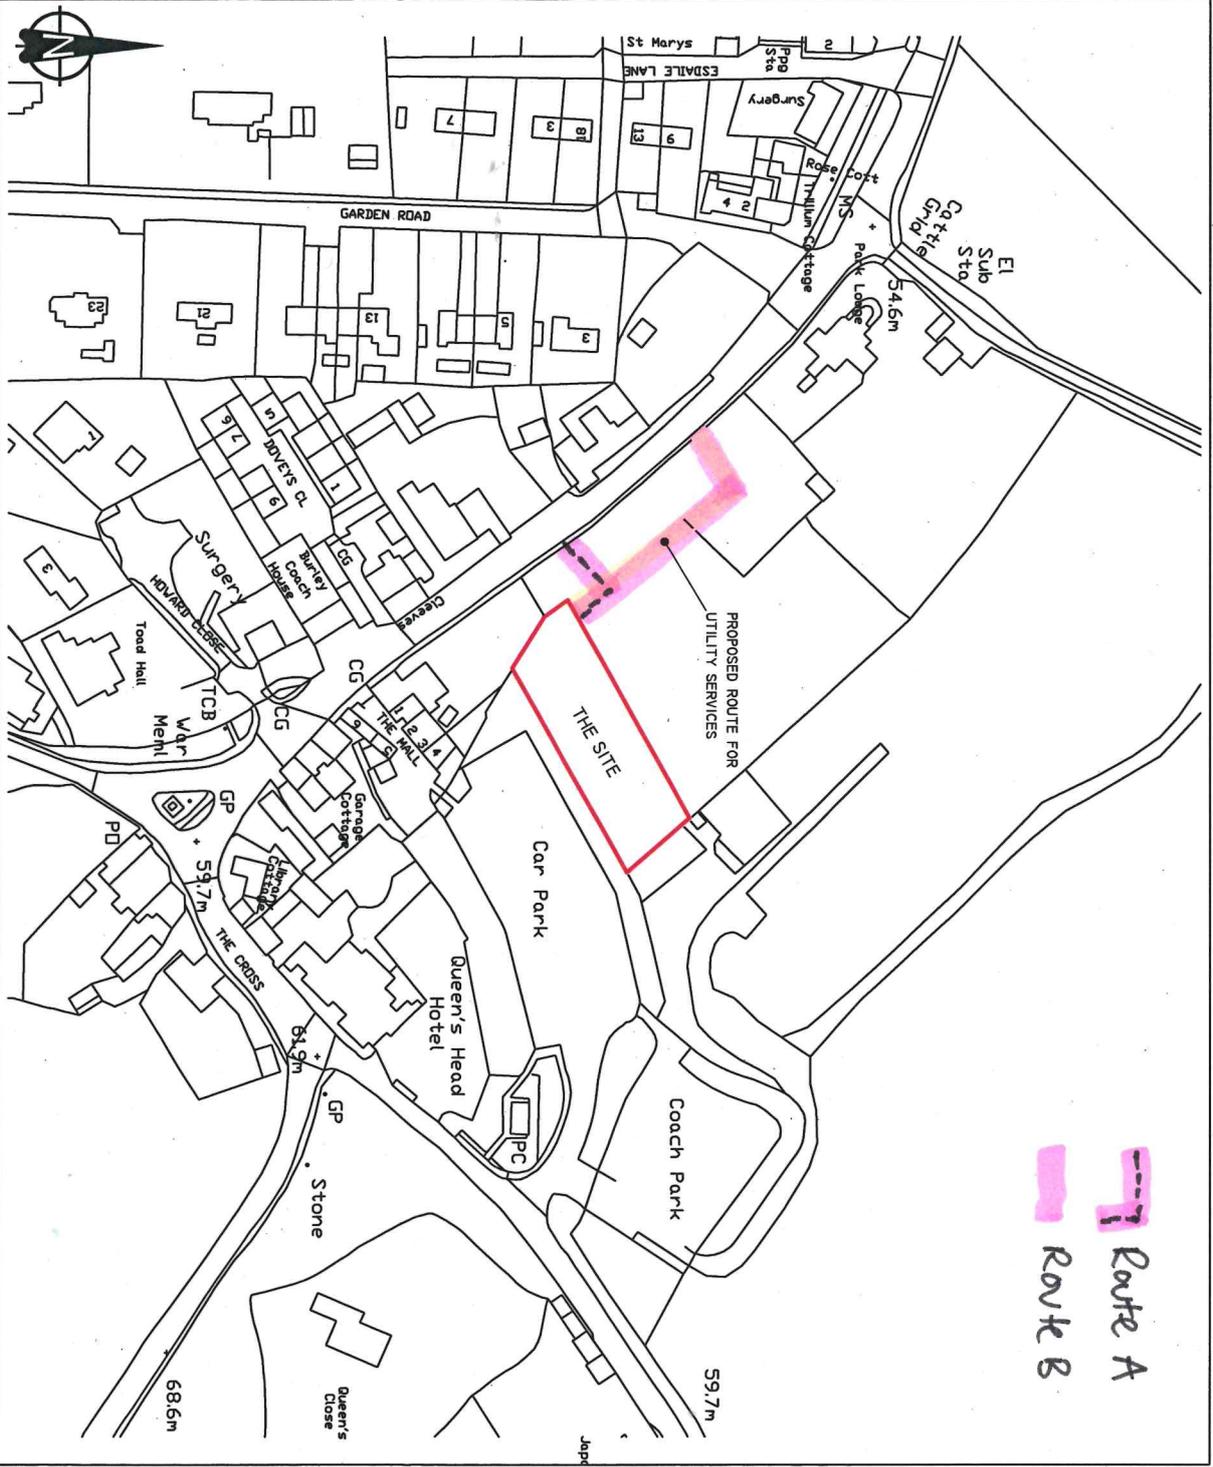

Route A
 Route B

SITE LOCATION PLAN @ 1:1250



| 1 | 01/01/2021 | DESCRIPTION | 01/01/2021 | | | | | | | | |
|--|------------|------------------------|------------|--------|------|-------------|--|---|--|------------------------|---|
| 2 | 01/01/2021 | DESCRIPTION | 01/01/2021 | | | | | | | | |
| <table border="1"> <tr> <th>REV BY</th> <th>DATE</th> <th>DESCRIPTION</th> <th></th> </tr> <tr> <td>Δ</td> <td></td> <td>REVISIONS / AMENDMENTS</td> <td>Δ</td> </tr> </table> | | | | REV BY | DATE | DESCRIPTION | | Δ | | REVISIONS / AMENDMENTS | Δ |
| REV BY | DATE | DESCRIPTION | | | | | | | | | |
| Δ | | REVISIONS / AMENDMENTS | Δ | | | | | | | | |
| <p>0 10 20 30 40 50 <small>ORIGINAL SCALE SITE SUPERVISOR DRAWING MAY HAVE BEEN REDUCED</small></p> | | | | | | | | | | | |
| CLIENT: NRP AUTHORITY | | | | | | | | | | | |
| SITE: LAND ADJACENT TO COUNCIL CAR PARK, BURELY | | | | | | | | | | | |
| PROJECT: 2 NEW SEMI-DETACHED DWELLINGS | | | | | | | | | | | |
| DWG. TITLE: SITE LOCATION PLAN | | | | | | | | | | | |
| DWG. STATUS: AS PROPOSED | | | | | | | | | | | |
| DWG. NO: | REVISION: | | | | | | | | | | |
| PA | DATE: | JUNE 2021 | | | | | | | | | |
| SA | DATE: | JUNE 2021 | | | | | | | | | |
| SCALE: 1:1250 | | A3 | | | | | | | | | |

AVON PROJECT SERVICES
 3 When Close, Highdown, Ringwood, Hants, RG24 9HF
 Tel/Fax: 01425 472217