

Tree protection plan
Location of trees, categorisation & protection management proposals for and including the site of the public car park, Belfry, Dunsell


Barrel Plan Ref: 1616-8172

Provided Plan Ref: 0154 & 0157/1203

barrel
tree & landscape solutions

Products supplied by barrel from the 20th edition of the British Standard BS5839:2012. The products are used in accordance with the recommendations of the standard. The drawings are the property of barrel tree & landscape solutions. This drawing is to be reproduced in colour only. www.barreltreesolutions.co.uk

- BS category A Trees of high quality
- BS category B Trees of moderate quality
- BS category C Trees of low quality
- BS category U Trees unsuitable for retention
- Trees to be removed
- Proposed layout
- Estimated tree positions not included on original plan survey and/or original ground plan
- Proposed landscaping
- Construction exclusion zone (CEZ)
- Proprietary area where new utility and overhead cables are to be constructed using a trenchless technology
- Proposed location of new heavy standard tree x 6
- Root protection area (RPA) boundaries for category A and B trees
- Root protection area (RPA) boundaries for category C trees

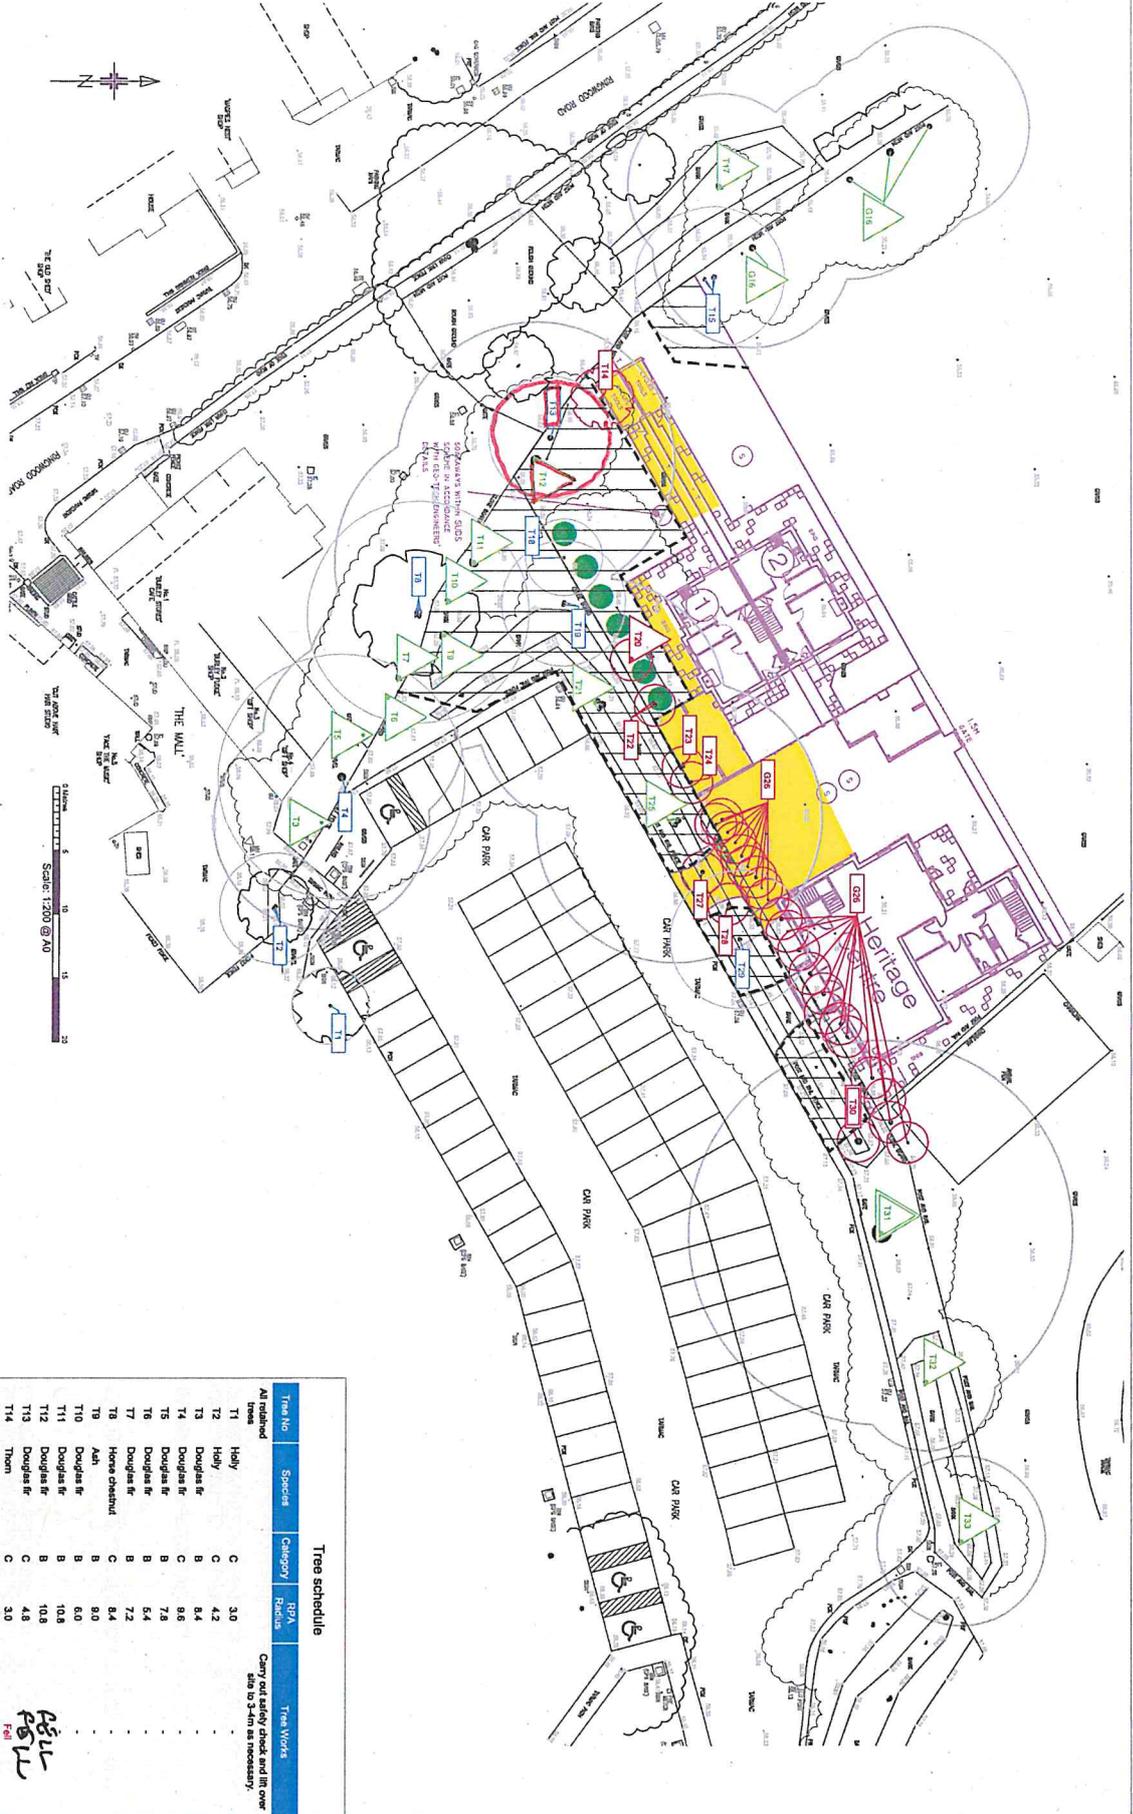

SGN 1 Monitoring tree protection

Always:

- ✓ Use the tree consultant's monitoring schedule
- ✓ Use the tree consultant's monitoring schedule to regularly monitor the tree's health
- ✓ Use the tree consultant to supervise the work in RPAs
- ✓ Monitor damage to roots and disturbance to soil in RPAs
- ✓ Monitor any suspension



SGN 9 Installing/upgrading surfacing in RPAs

Always:

- ✓ Use the tree consultant to supervise the work in RPAs
- ✓ Monitor damage to roots and disturbance to soil in RPAs
- ✓ Monitor any suspension



SGN 2 Fencing protected trees

Always:

- ✓ Install protection before development
- ✓ Make sure protection is fit for purpose, i.e. it prevents damage to trees
- ✓ Keep protection in place until there is no risk to trees
- ✓ Get written permission to move or remove any protection



SGN 10 Installing structures in RPAs

Always:

- ✓ Use the tree consultant to supervise the work in RPAs
- ✓ Monitor damage to roots and disturbance to soil in RPAs
- ✓ Monitor any suspension



AMENDED TREE PROTECTION PLAN - JAN 2025

How to use plan

More detailed guidance on each Site Guidance Note (SGN) can be found in a printed hard copy of the SGPs, issued to the Site Manager at the pre-commencement site meeting. The completion of all the SGPs was submitted with this drawing to the local planning authority and the client. Alternatively, a pdf of each SGN can be downloaded by:

1. Using the image links in the electronic pdf version of this plan.
2. Using the image links in the electronic pdf version of this plan.
3. Visiting our website at <https://www.barreltreesolutions.co.uk/resources/technical-guidance>

T12 & T13 TO BE FUELED

Tree No	Species	Category	RPA Radius	Tree Works
T1	Holly	C	3.0	
T2	Holly	C	4.2	
T3	Douglas fir	B	8.4	
T12	Douglas fir	C	4.8	
T13	Douglas fir	C	3.0	
T14	Thorn	C	3.0	
T15	Holly	C	3.4	
T16	Douglas fir	C	7.8	
T17	Scale pine	B	7.2	
T18	Ash	C	3.0	
T19	Beech	C	4.8	
T20	Beech	C	6.0	
T21	Horse chestnut	B	8.6	
T22	Beech	C	5.4	
T23	Ash	C	4.8	
T24	Ash	C	3.0	
T25	Lime	B	10.8	
T26	Beech	C	6.0	
T27	Cherry	C	4.2	
T28	Cherry	C	3.0	
T29	Cherry	C	5.4	
T30	Horse chestnut	U	8.4	
T31	Sheep chestnut	A	15.0	
T32	Beech	A	5.4	
T33	Beech	B	6.6	

Tree Works

Carry out safety checks and trim overhanging branches to 3m as necessary.



